

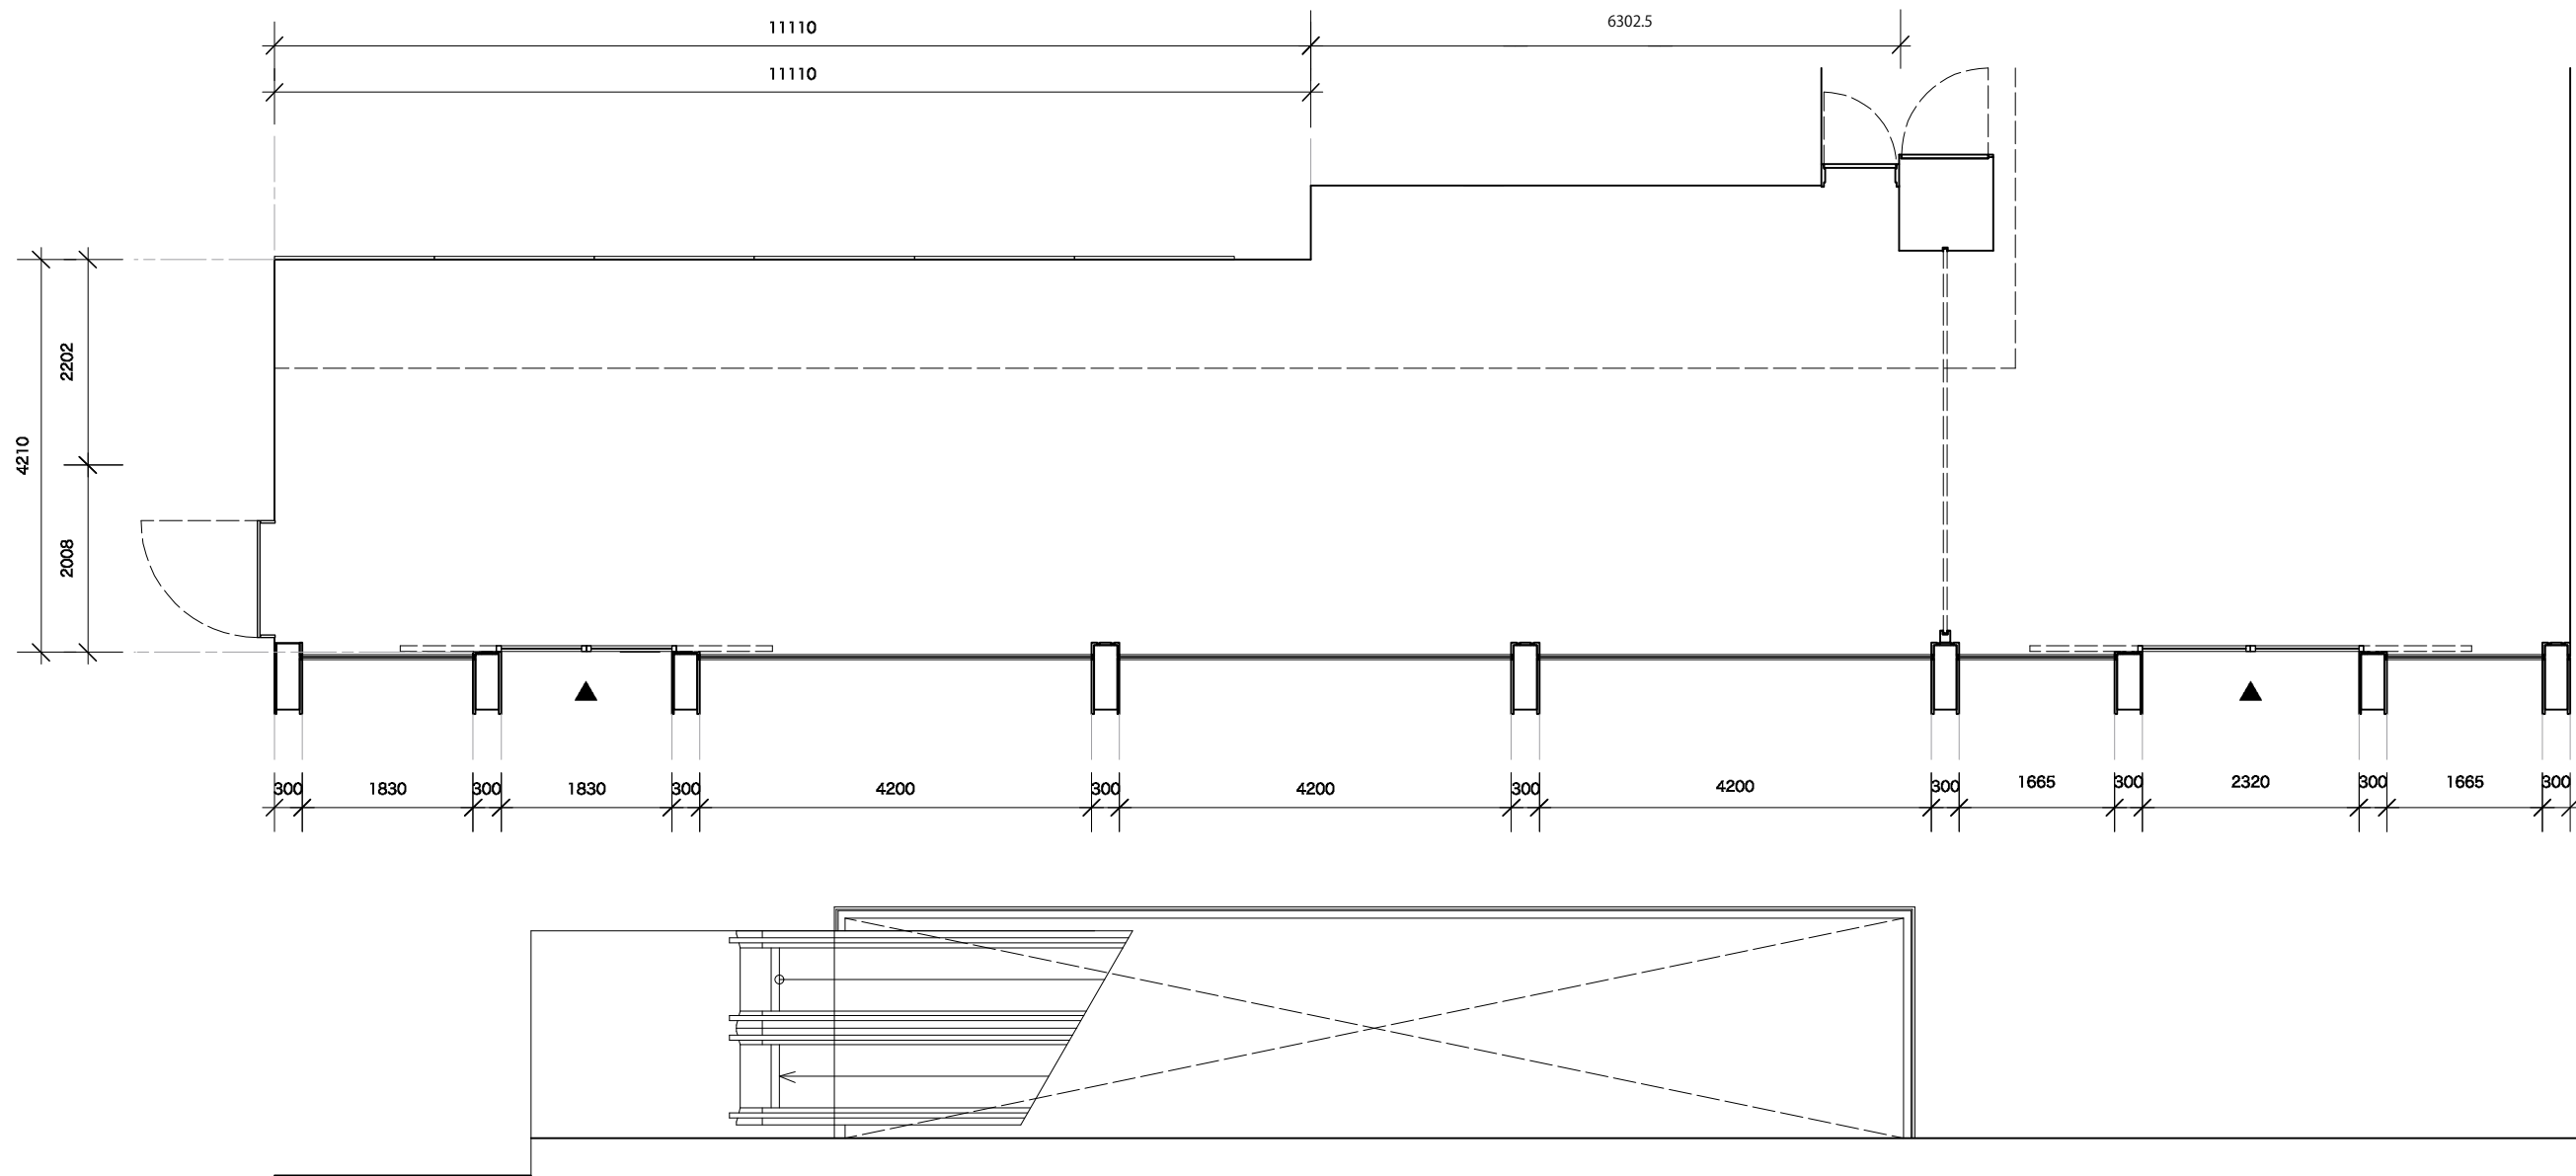
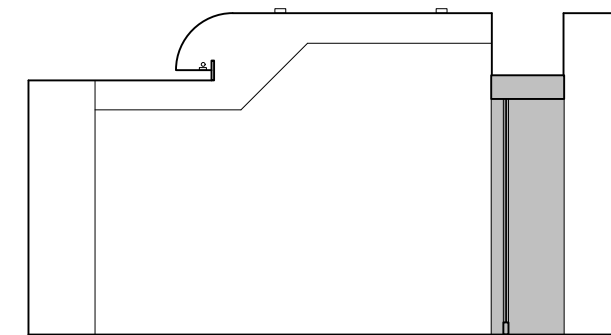
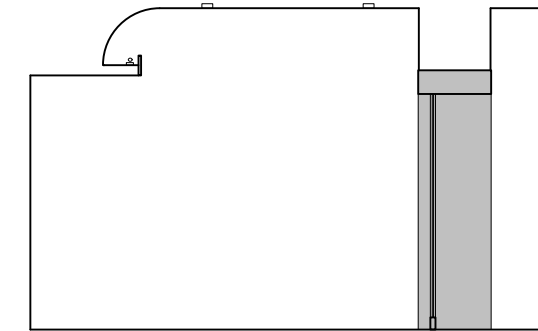
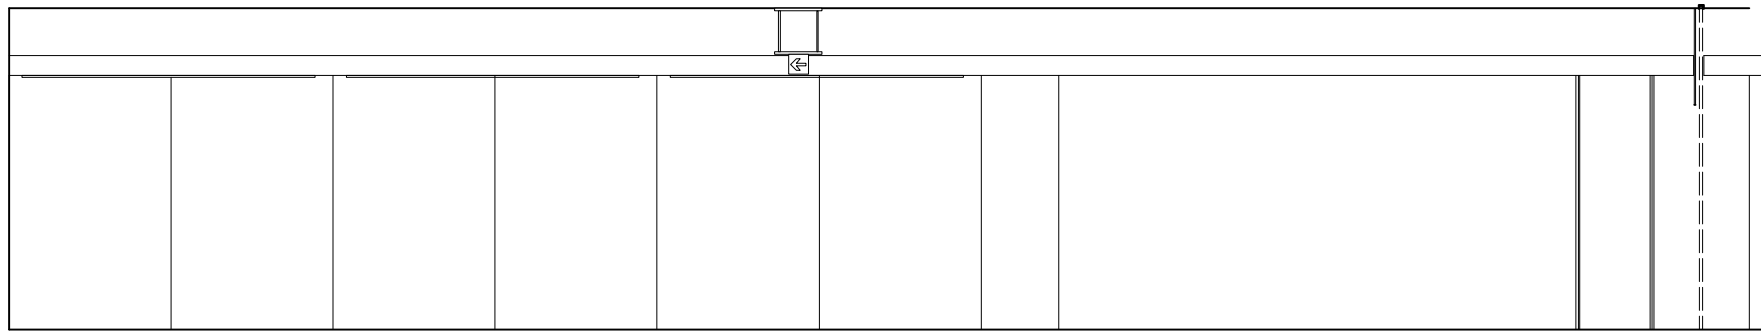


ソファ  
510x1550x380

アンゲート  
600x600

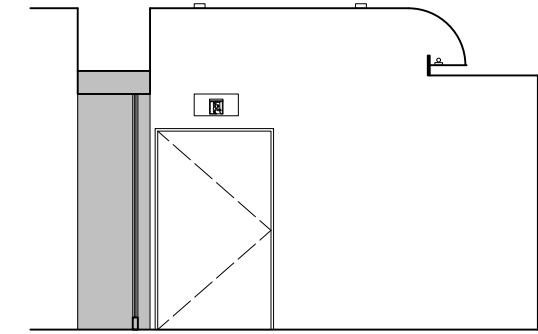

	DRAWN ..	COMPLETION DRAWN ..	DRAWING ..	REVISION ..	生活工房ギャラリー	PROJECT No.	DRAWING TITLE	DRAWING No.
	CHECKED ..	CHECKED ..				平面図	A-01	
	APPROVED ..	APPROVED ..				SCALE	2019.05.26	
						A3:1/80		

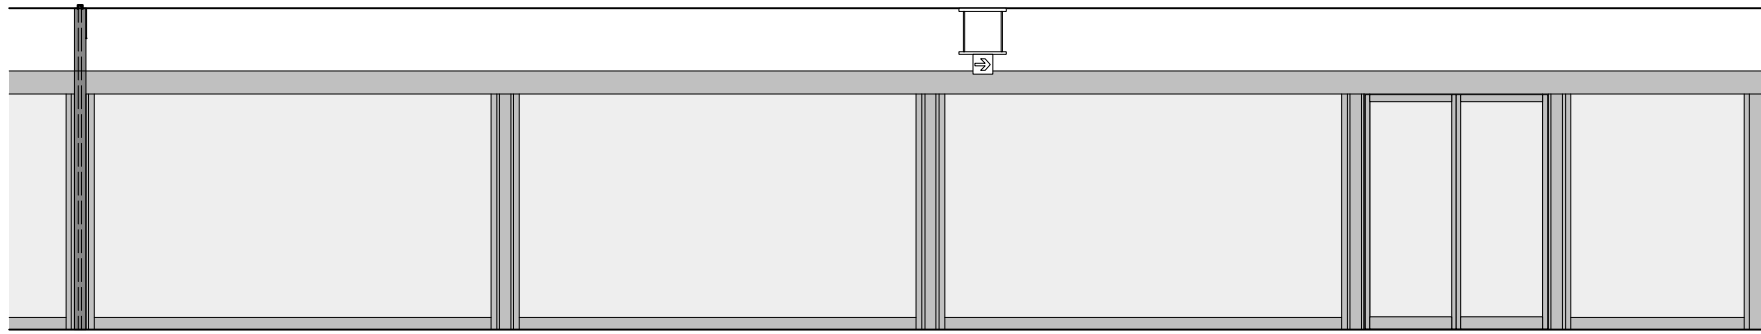

	DRAWN	COMPLETION DRAWN	DRAWING	REVISION	生活工房ギャラリー	PROJECT No.	DRAWING TITLE	DRAWING No.
	CHECKED	CHECKED	CHECKED	CHECKED		展開図	A-02	
	APPROVED	APPROVED	APPROVED	APPROVED		SCALE	2019.05.26	
						A3:1/80		